


ROADWAY

UNCOVERED CUSTOMER PARKING


COVERED SOLAR PANEL PARKING

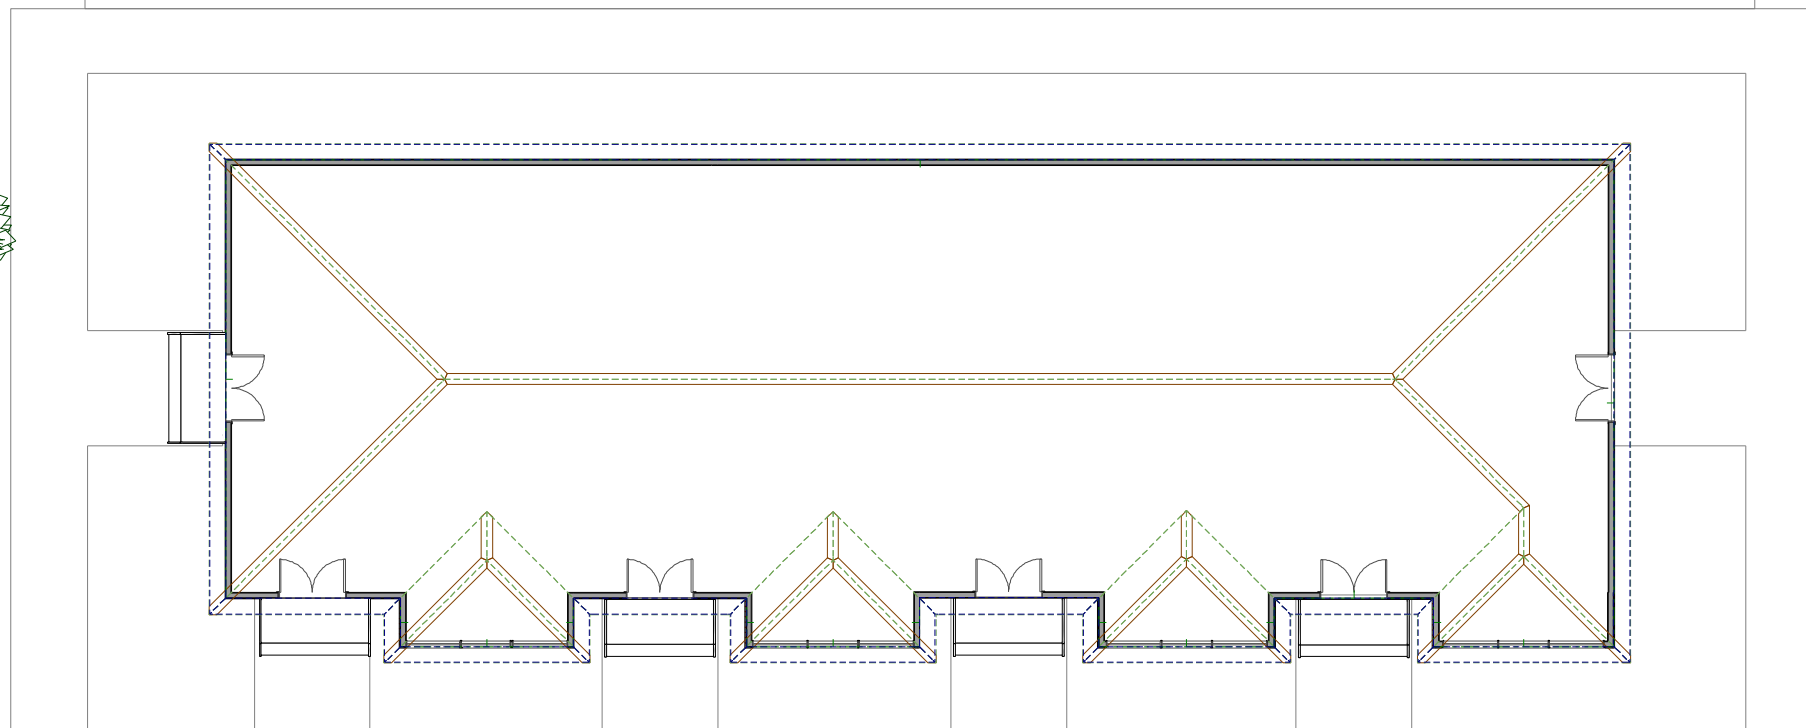

SITE PLAN
1/8"=1'

OCEAN VIEW

SITE PLAN

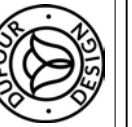

Dufour Design
1700 El Camino Real S San Francisco, CA. 94080
415-916-2968
dufour-design.com

© 2023

1214 Harrington Way
San Francisco, CA 95802

1144 Clairpoint Way

SITE PLAN

SCALE 24" X 36"

DATE:


2025

DRAWN BY:

A. Dufour

SHEET NUMBER

1

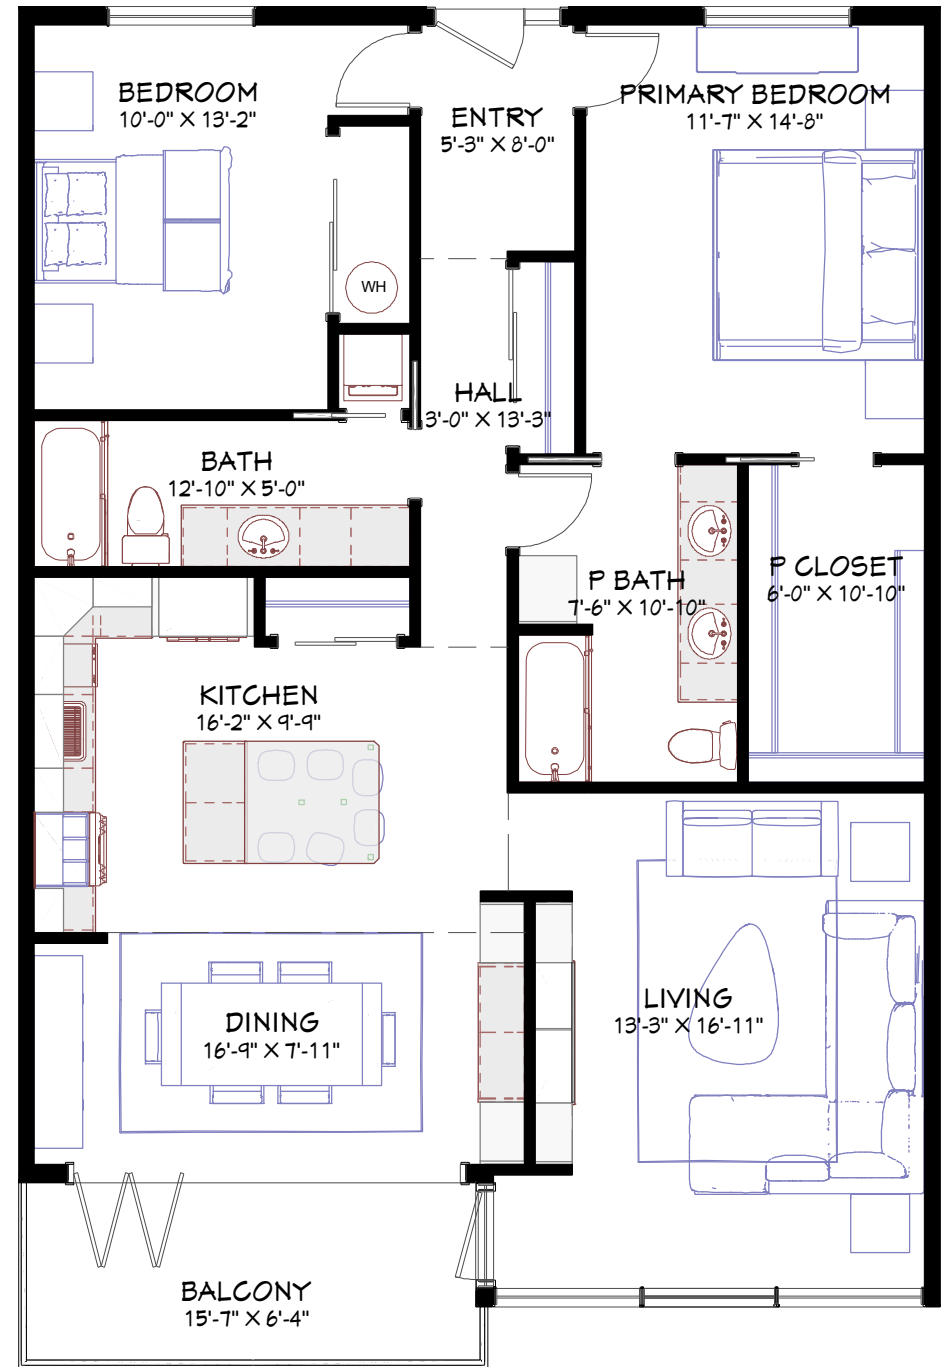

2 BED FLOOR PLAN **LIVING AREA**
 1/3"=1' 1315 SQ FT




1214 Harrington Way
 San Francisco, CA 95802
1144 Clairpoint Way

2 BED FLOOR PLAN


SCALE 24" X 36"
 DATE: 2025
 DRAWN BY: A. Dufour

SHEET NUMBER
2

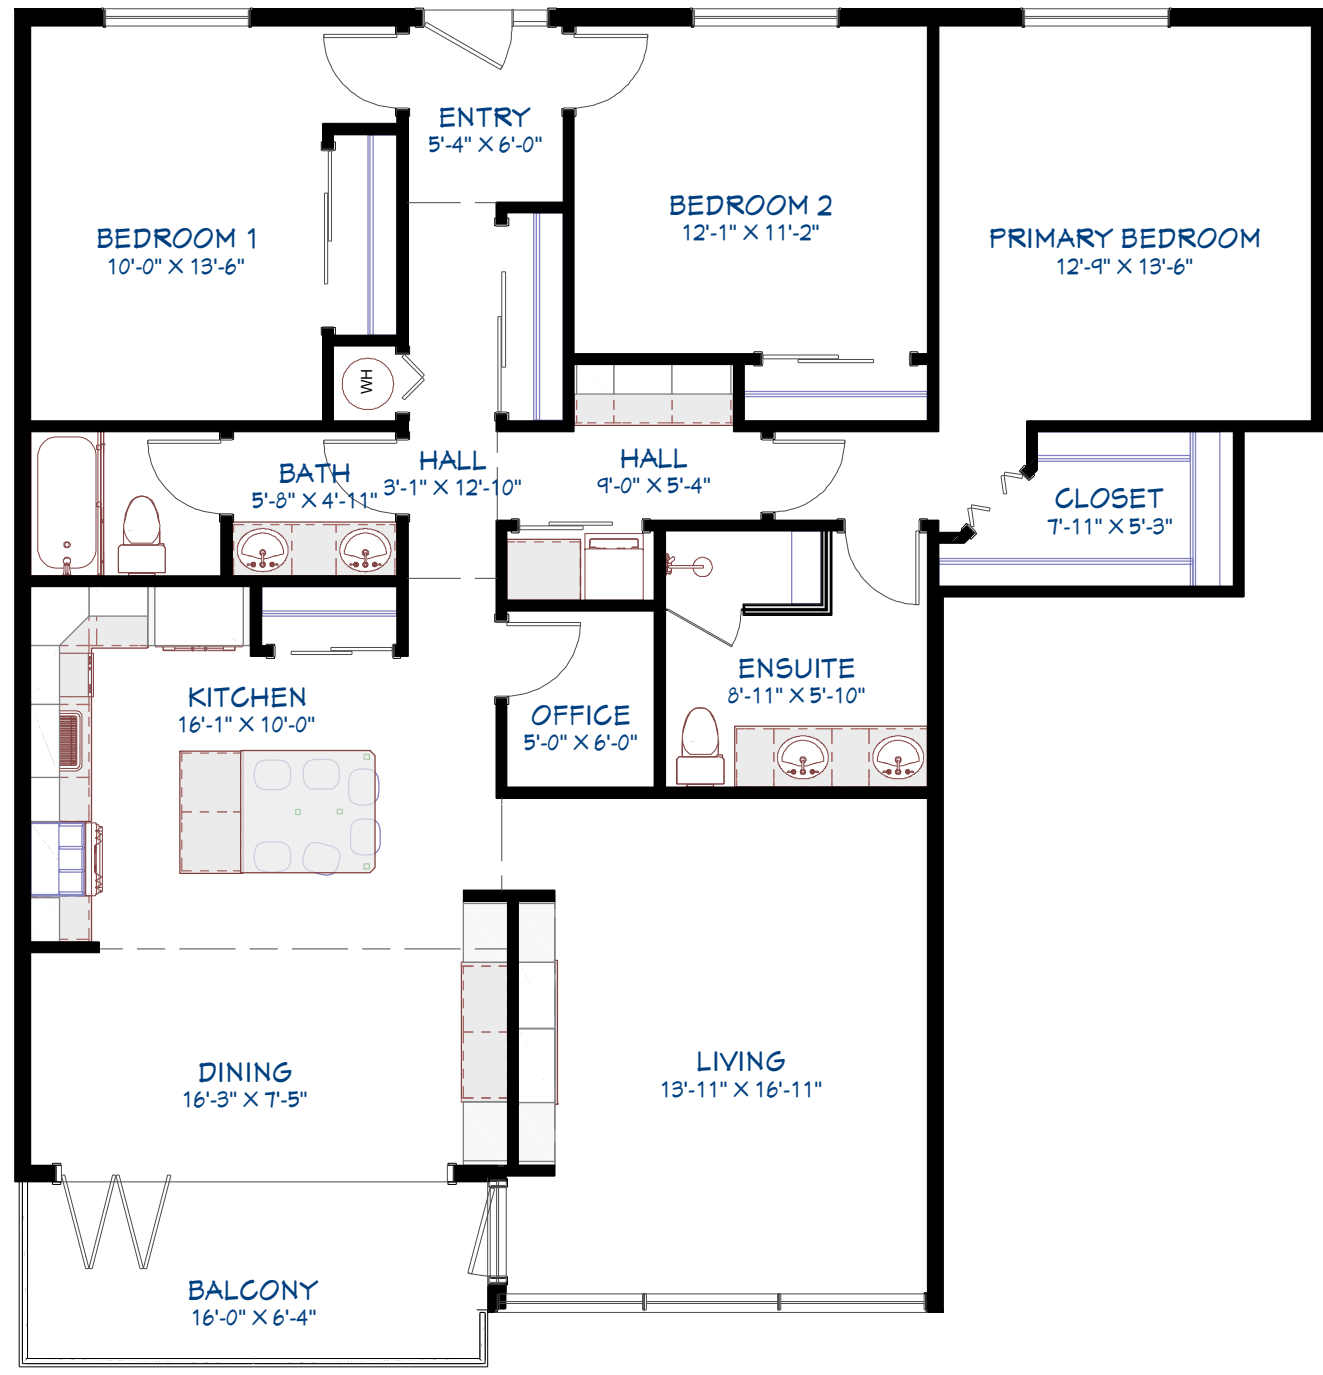

3 & 1 BEDROOM FLOOR PLAN
1/3"=1'

LIVING AREA
1571 SQ FT

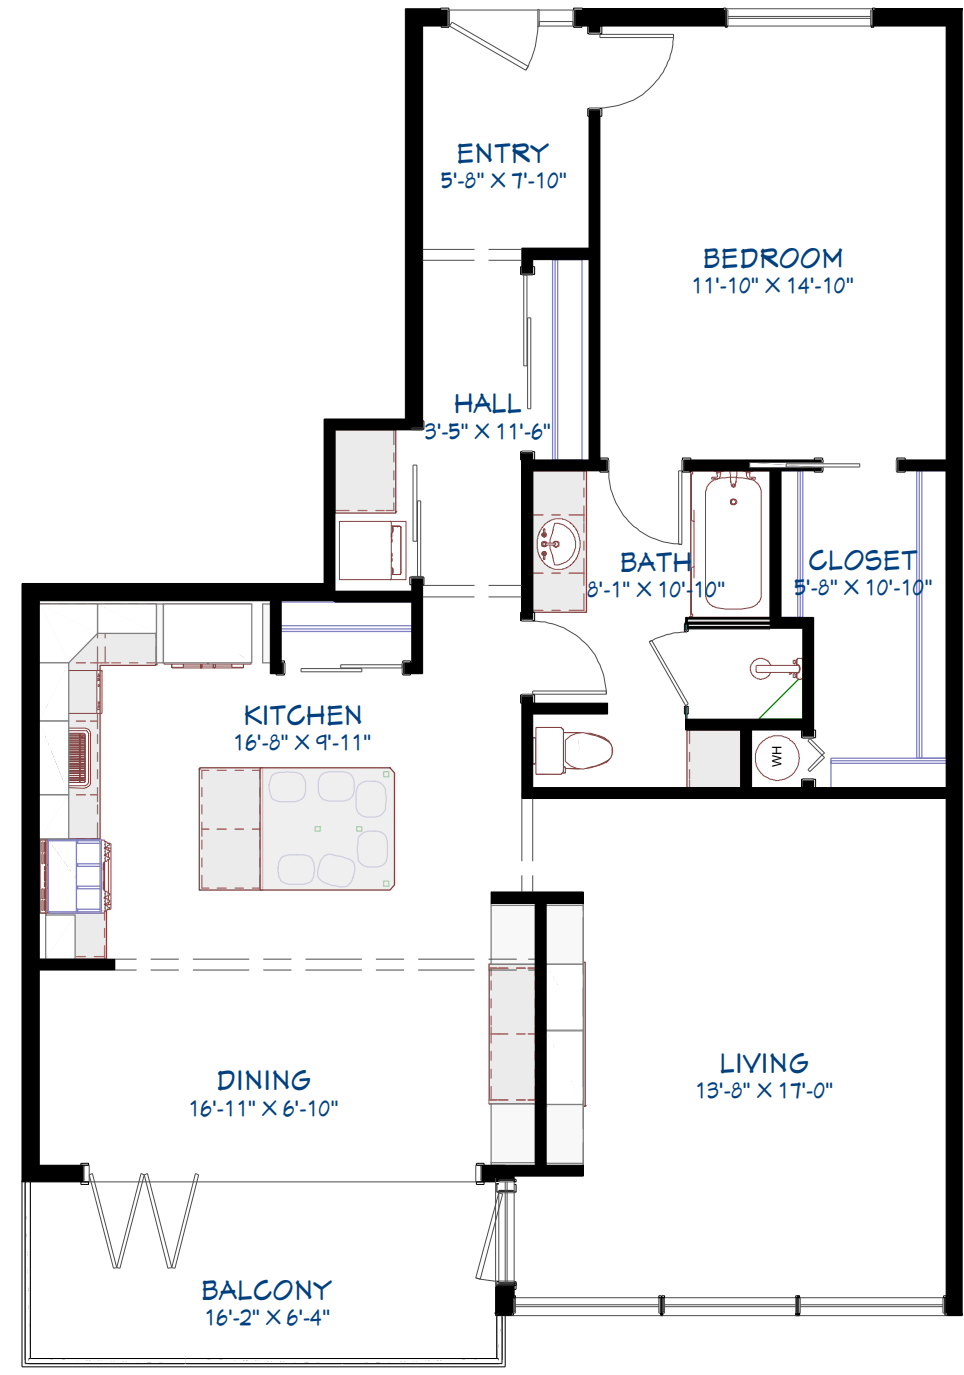

LIVING AREA
1101 SQ FT

FLOOR PLAN



Dufour Design
1700 El Camino Real S San Francisco, CA. 94080
415-916-2968
dufour-design.com

1214 Harrington Way
San Francisco, CA 95802


1144 Clairpoint Way

1 & 3 BED FLOOR

SCALE 24" X 36"
DATE:
2025
DRAWN BY:
A. Dufour

SHEET NUMBER

3

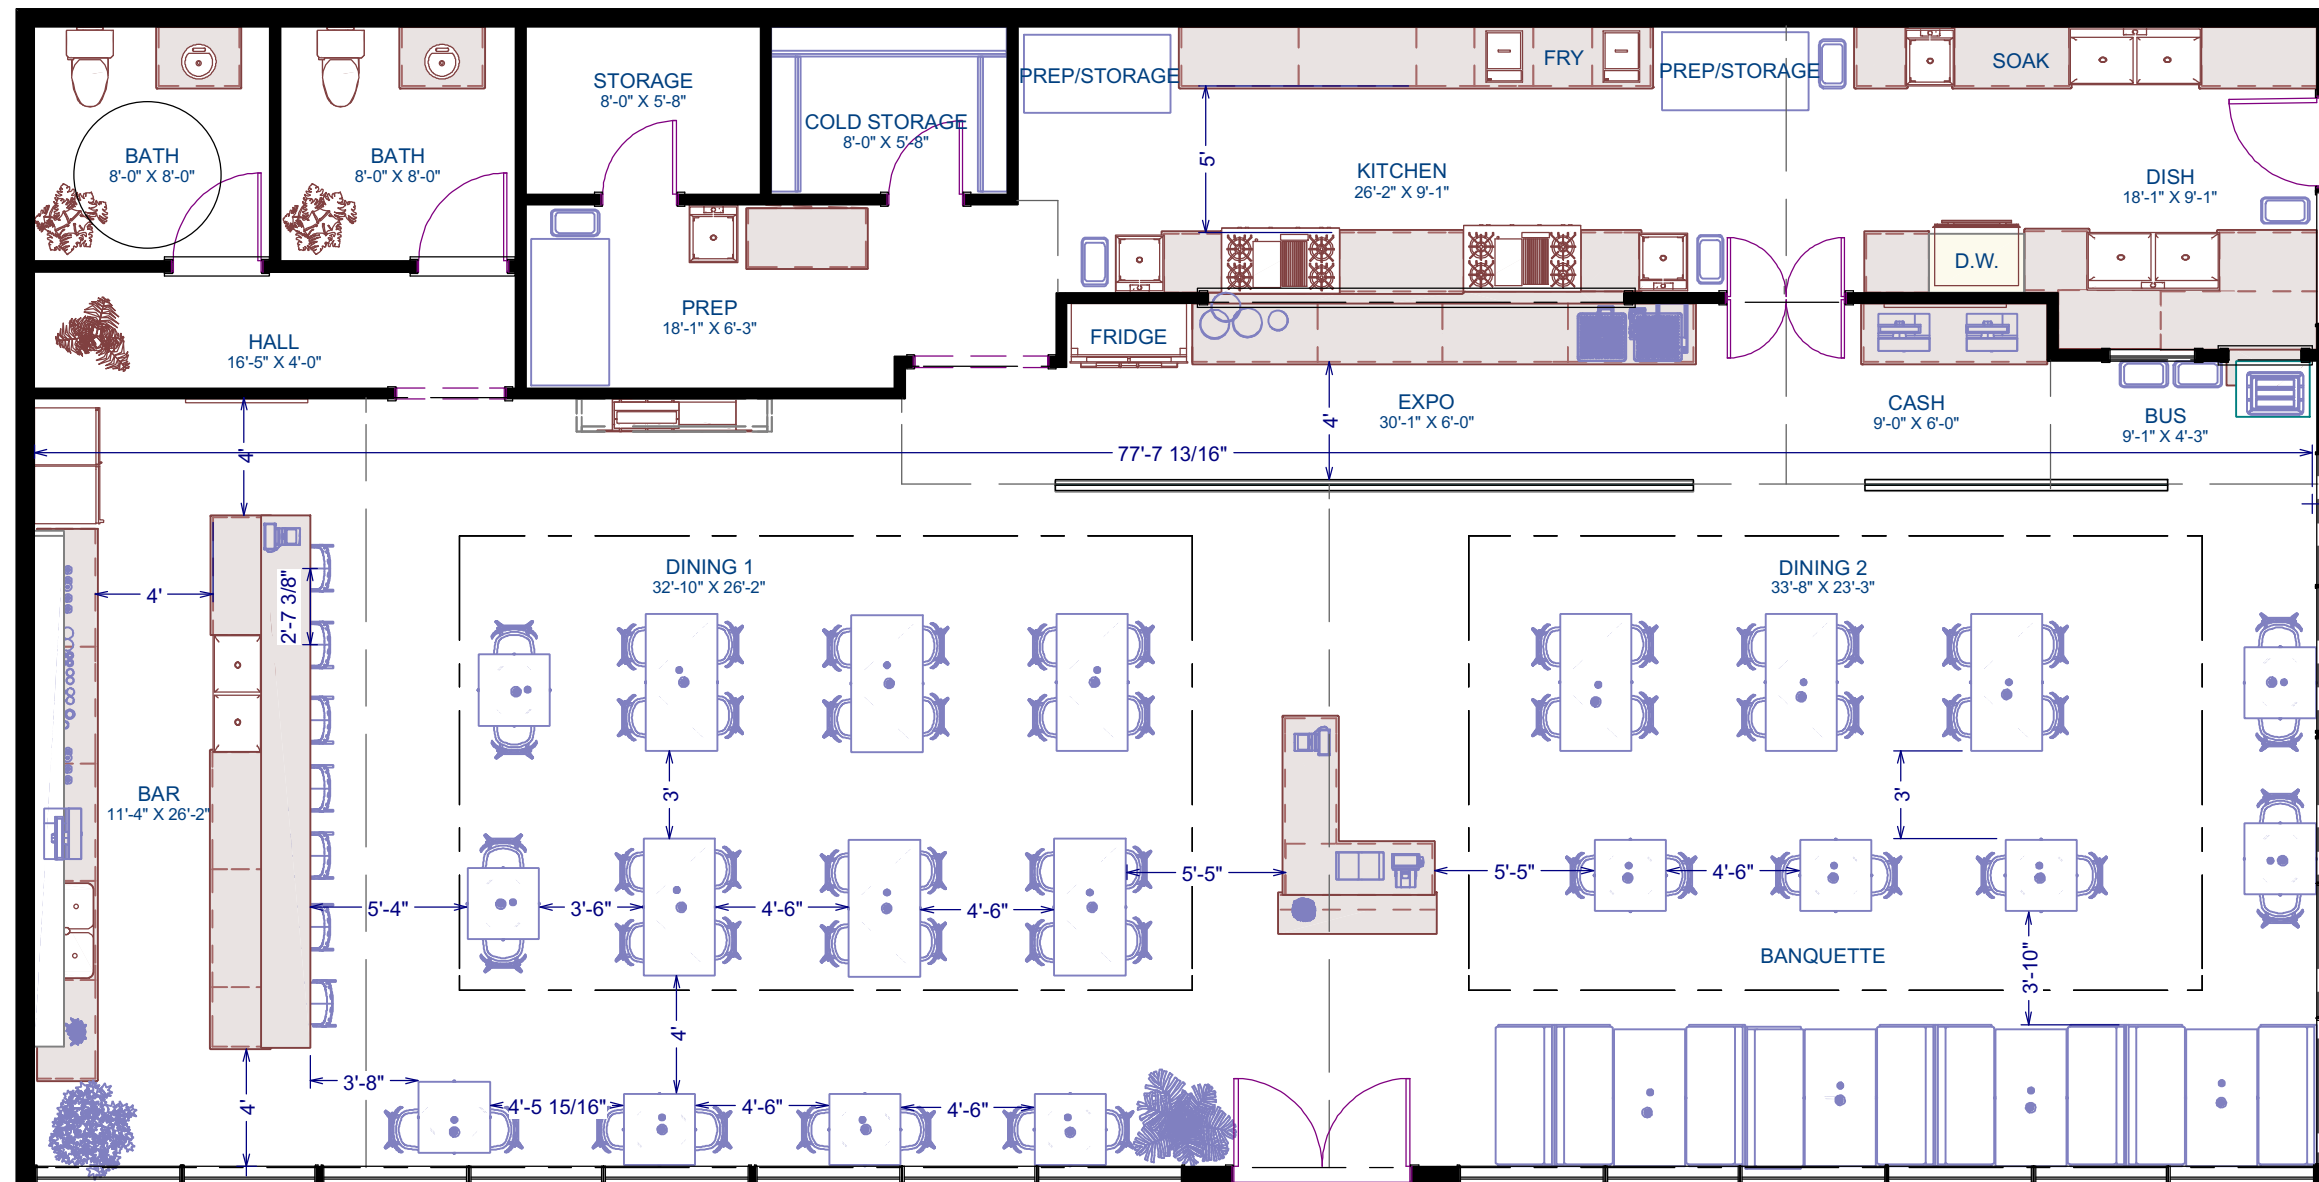

RESTAURANT PLAN
1/3"=1'

LIVING AREA
3140 SQ FT

RESTAURANT PLAN



Dufour Design
1700 El Camino Real S San Francisco, CA. 94080
415-916-2968
dufour-design.com

1214 Harrington Way
San Francisco, CA 95802
1144 Clairpoint Way

**RESTAURANT
FLOOR PLAN**

SCALE 24" X 36"
DATE:
2025
DRAWN BY:
A. Dufour

SHEET NUMBER

4