


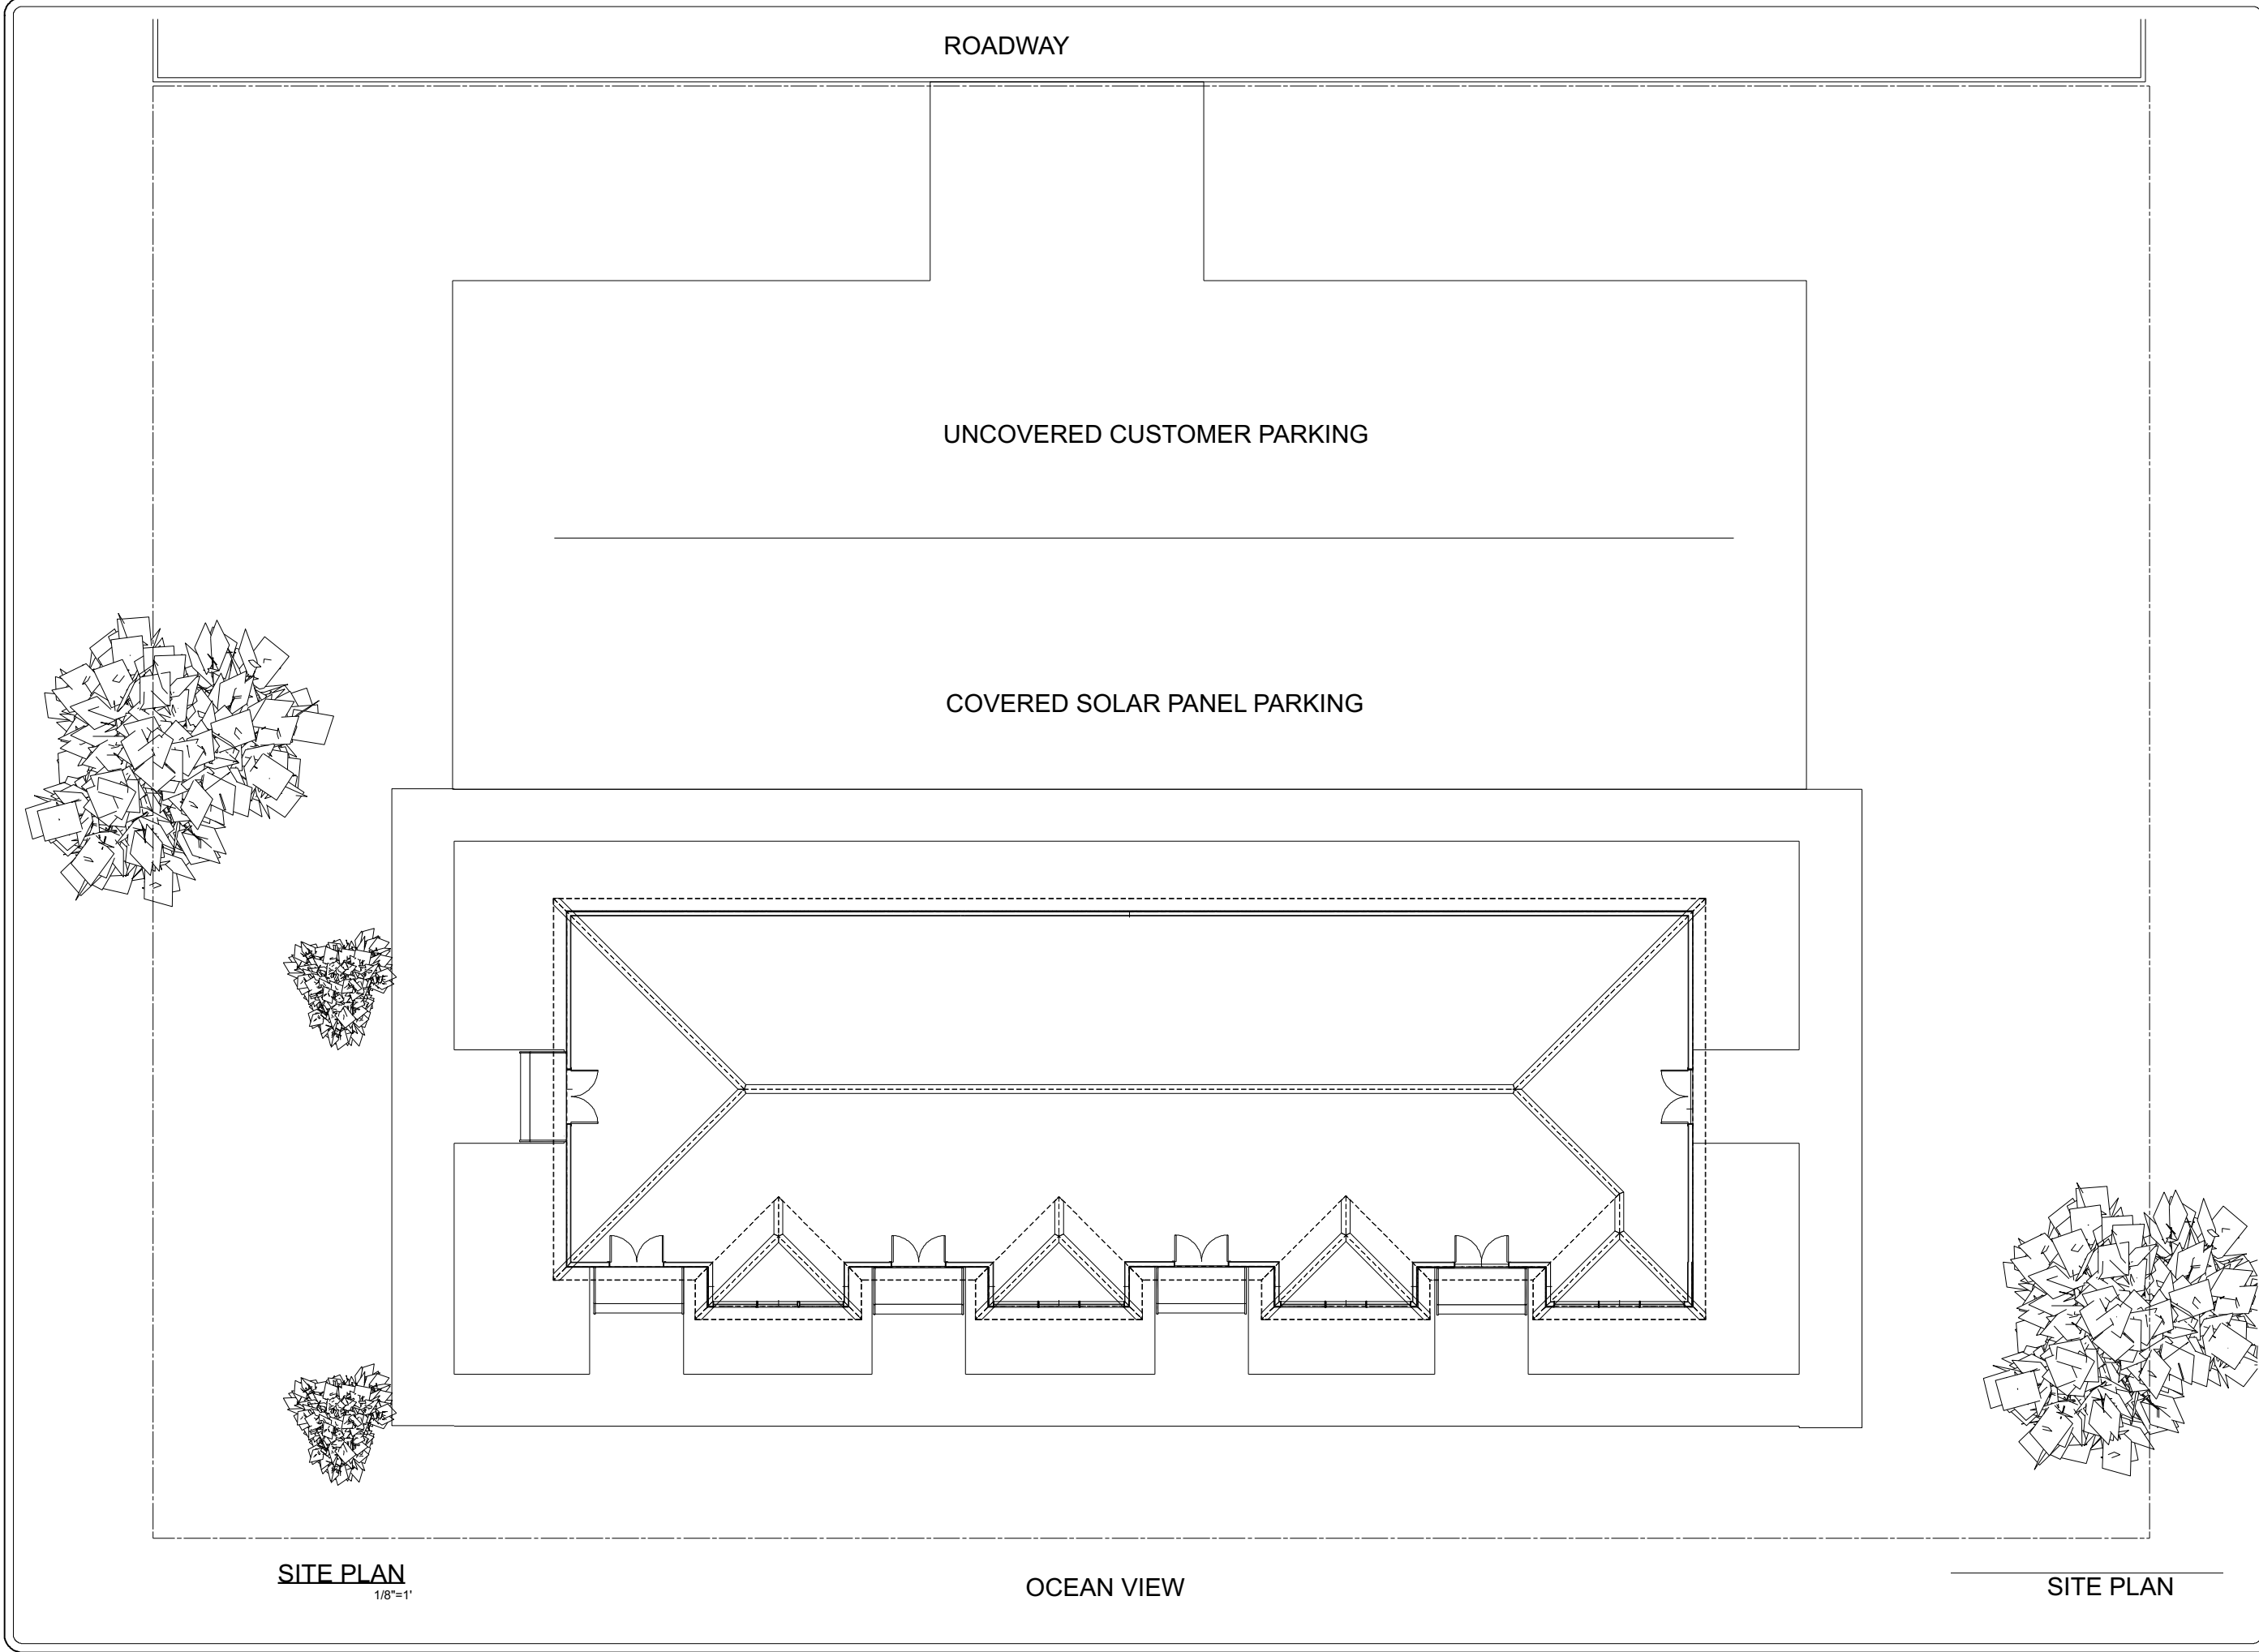

Dufour Design
1700 El Camino Real S San Francisco, CA. 94080
415-916-2968
dufour-design.com

© 2023


1214 Harrington Way
San Francisco, CA 95802

1144 Clairpoint Way

SITE PLAN

SCALE 24" X 36"
DATE:
2025
DRAWN BY:
A. Dufour


SHEET NUMBER
1

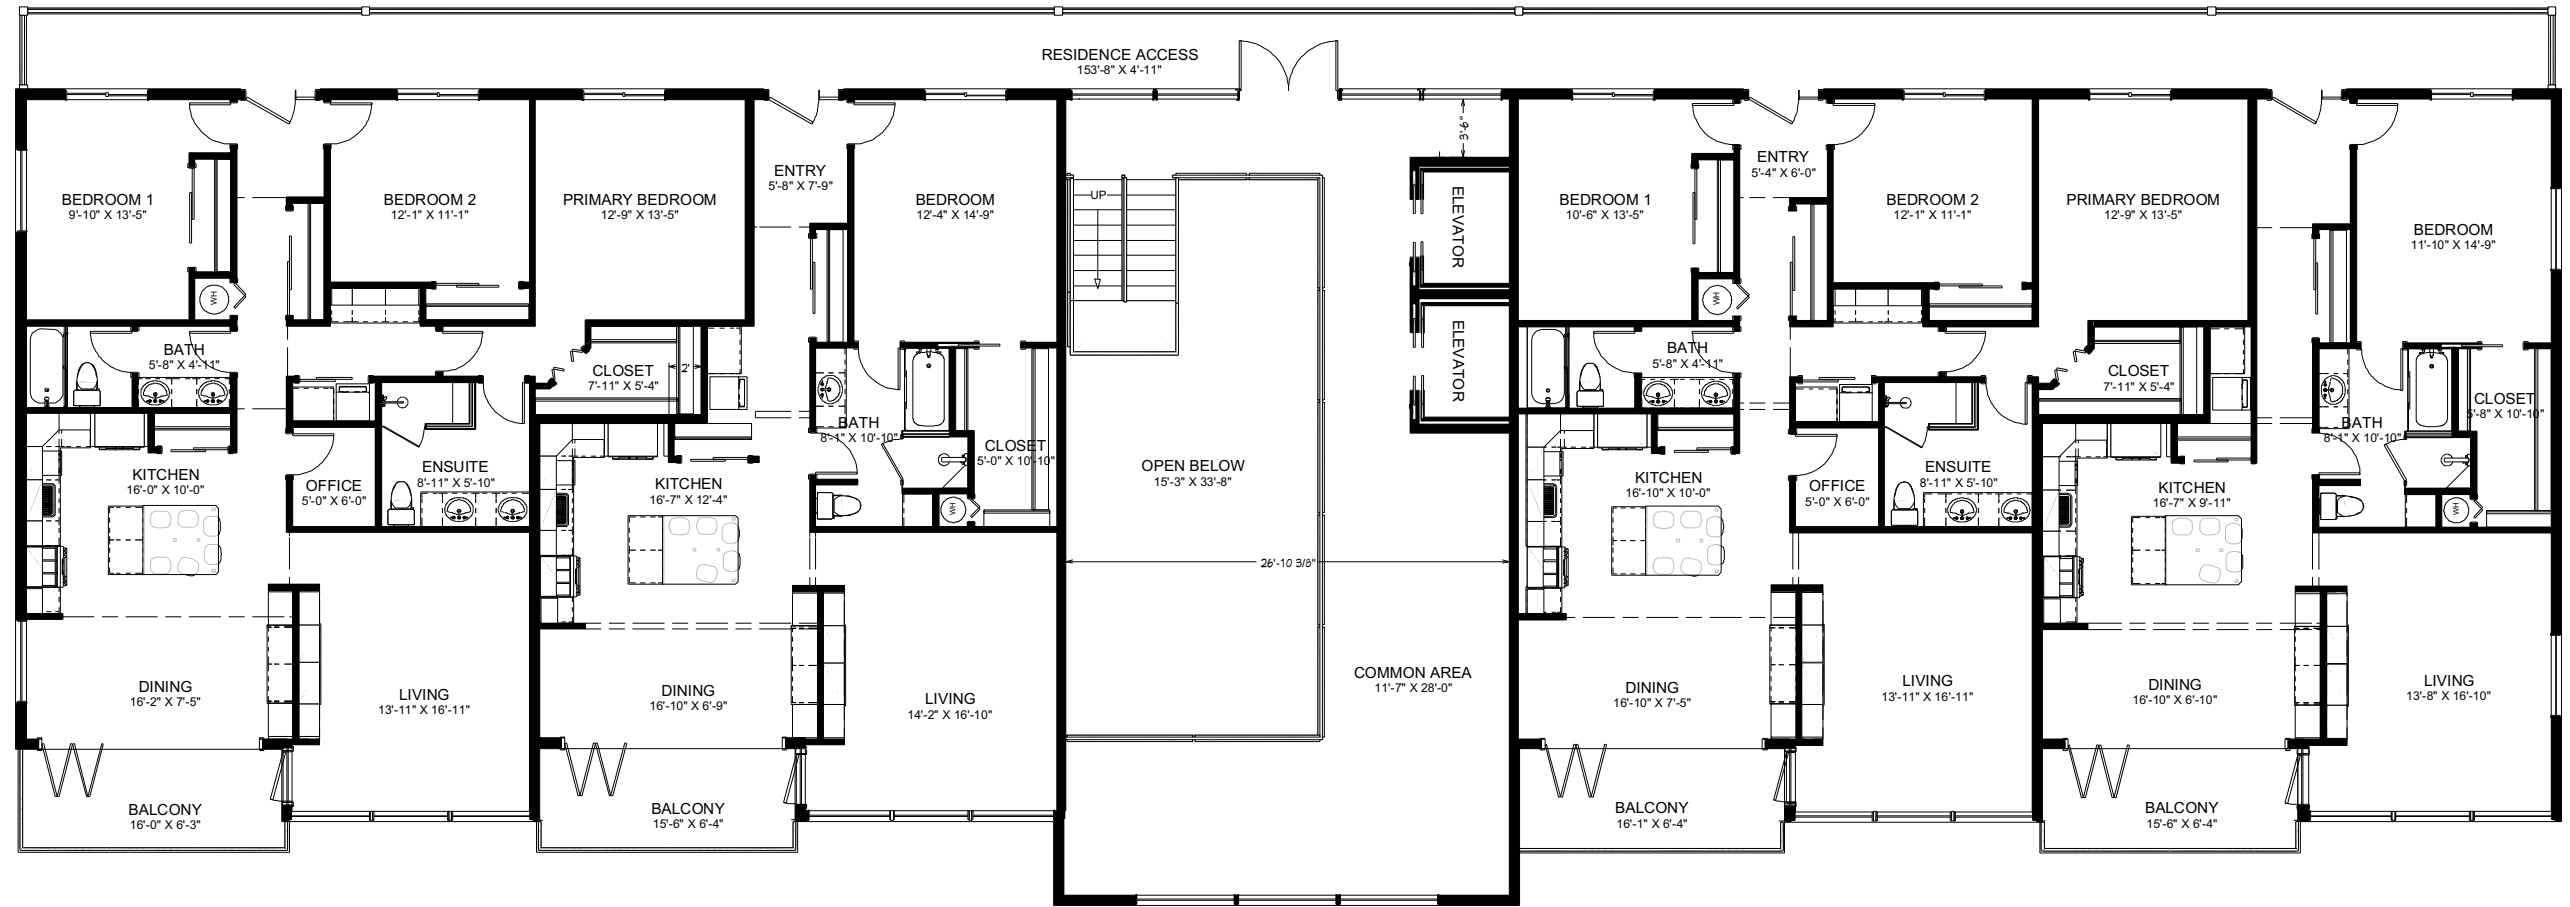

RESIDENTIAL FLOOR 1 & 3 BEDROOM
1/3"=1'

RESIDENTIAL PLAN 1 & 3



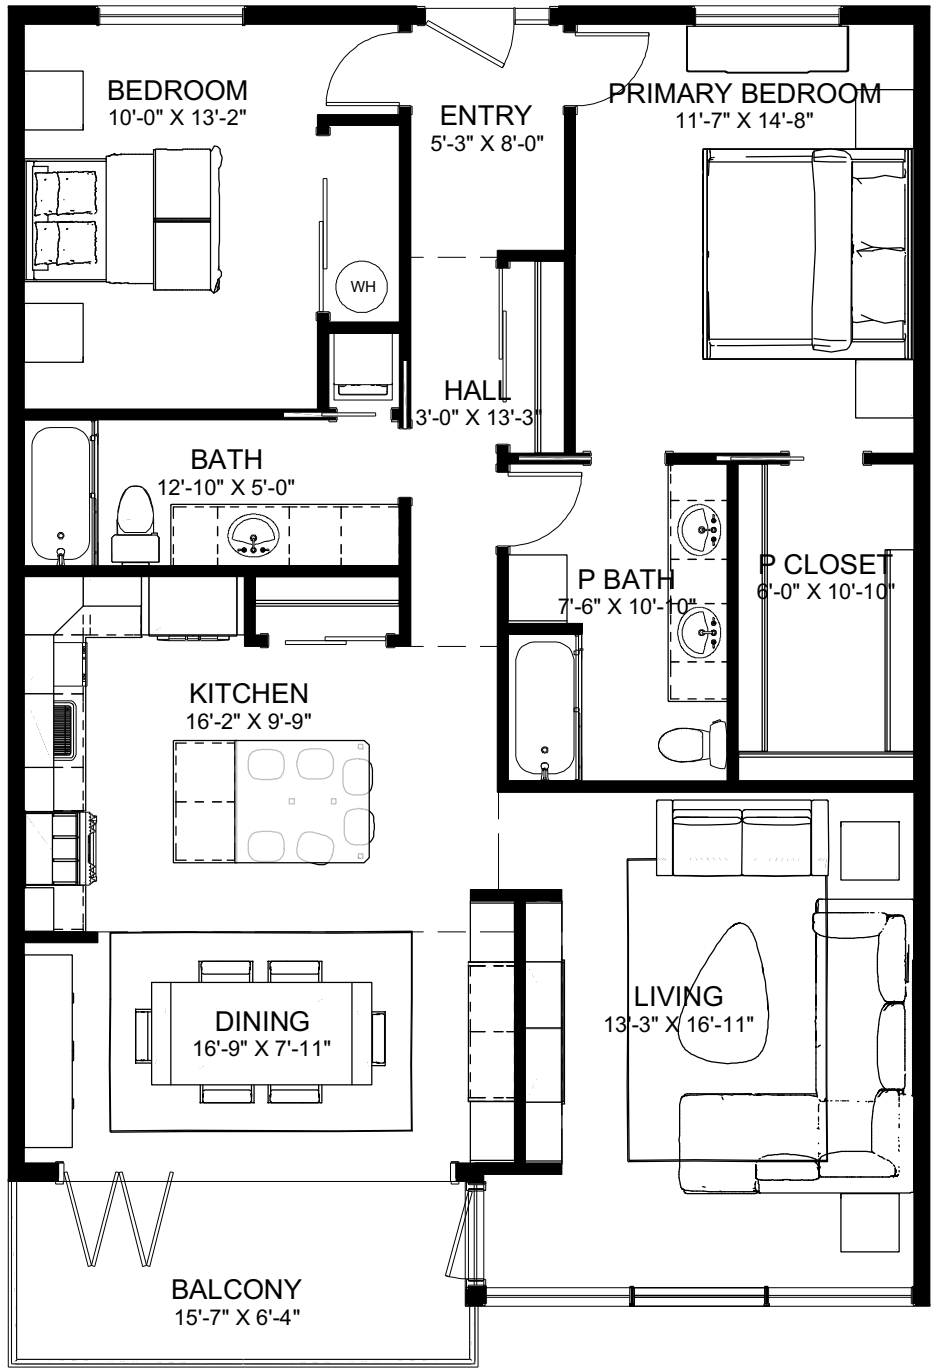

2 BED FLOOR PLAN
1/3"=1'

LIVING AREA
1315 SQ FT

2 BED FLOOR PLAN



Dufour Design
1700 El Camino Real S San Francisco, CA. 94080
415-916-2968
dufour-design.com

1214 Harrington Way
San Francisco, CA 95802

1144 Clairpoint Way

2 BED FLOOR PLAN

SCALE 24" X 36"

DATE:


2025

DRAWN BY:

A. Dufour

SHEET NUMBER


3

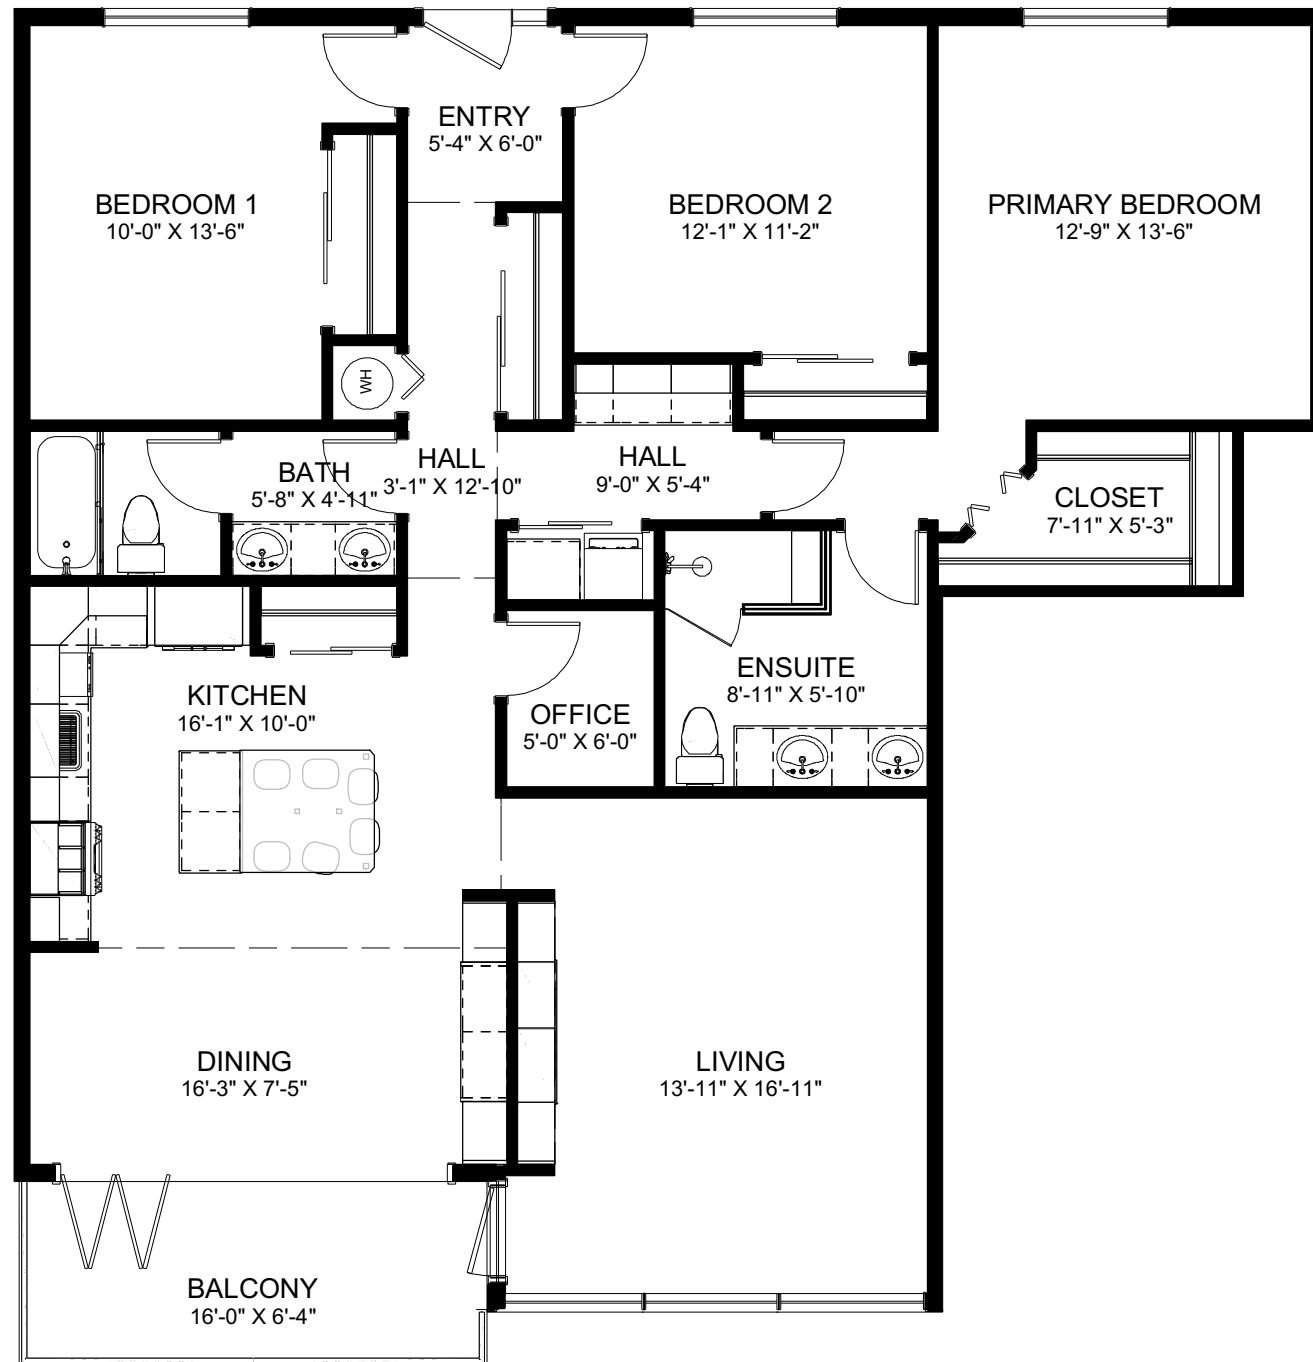

3 & 1 BEDROOM FLOOR PLAN

1/3"=1'

LIVING AREA
1571 SQ FT

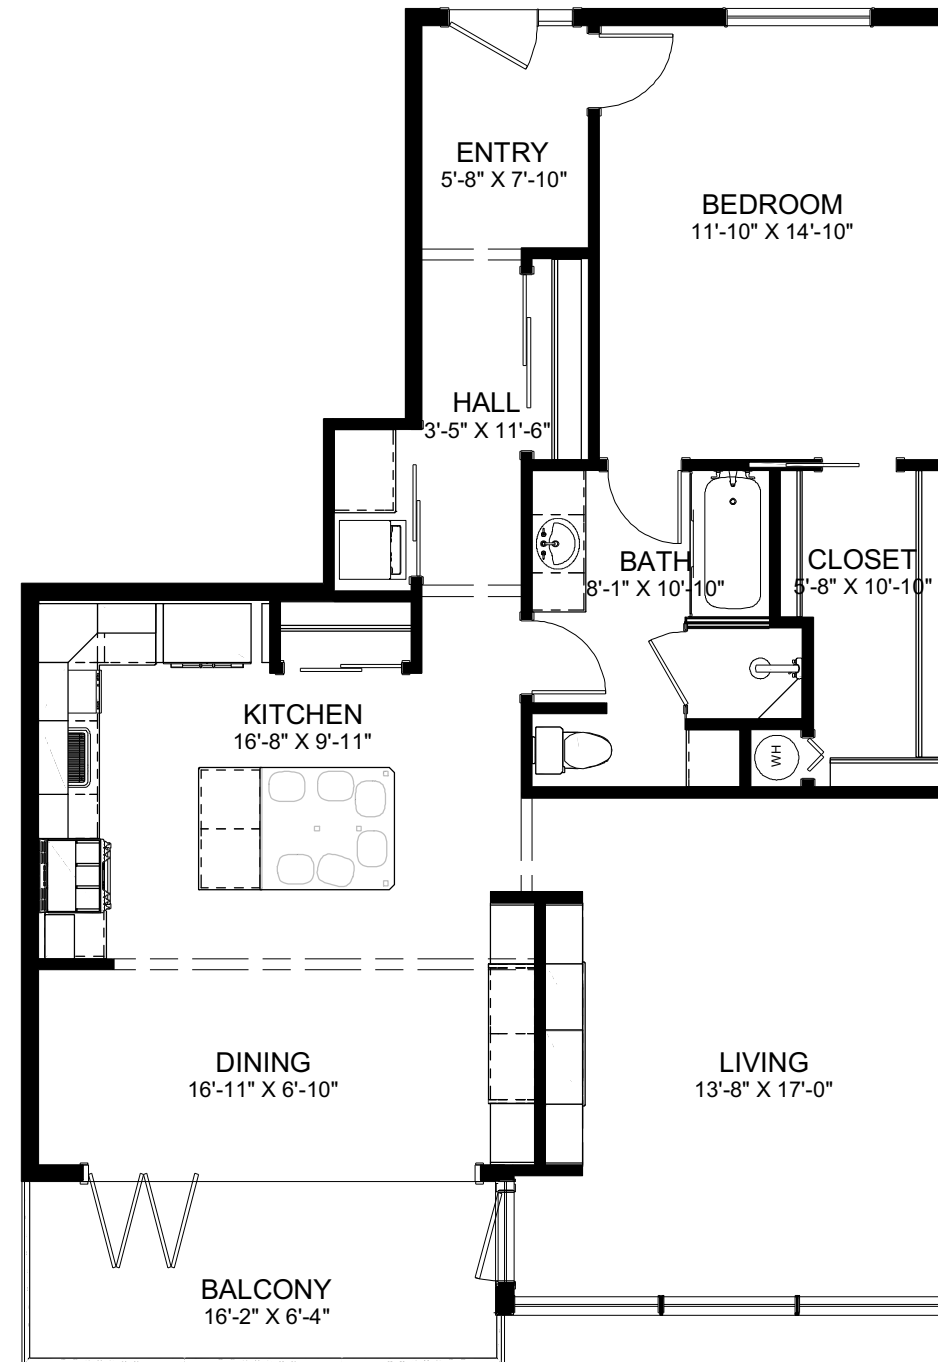

LIVING AREA
1101 SQ FT

3 & 1 BED FLOOR PLAN

